


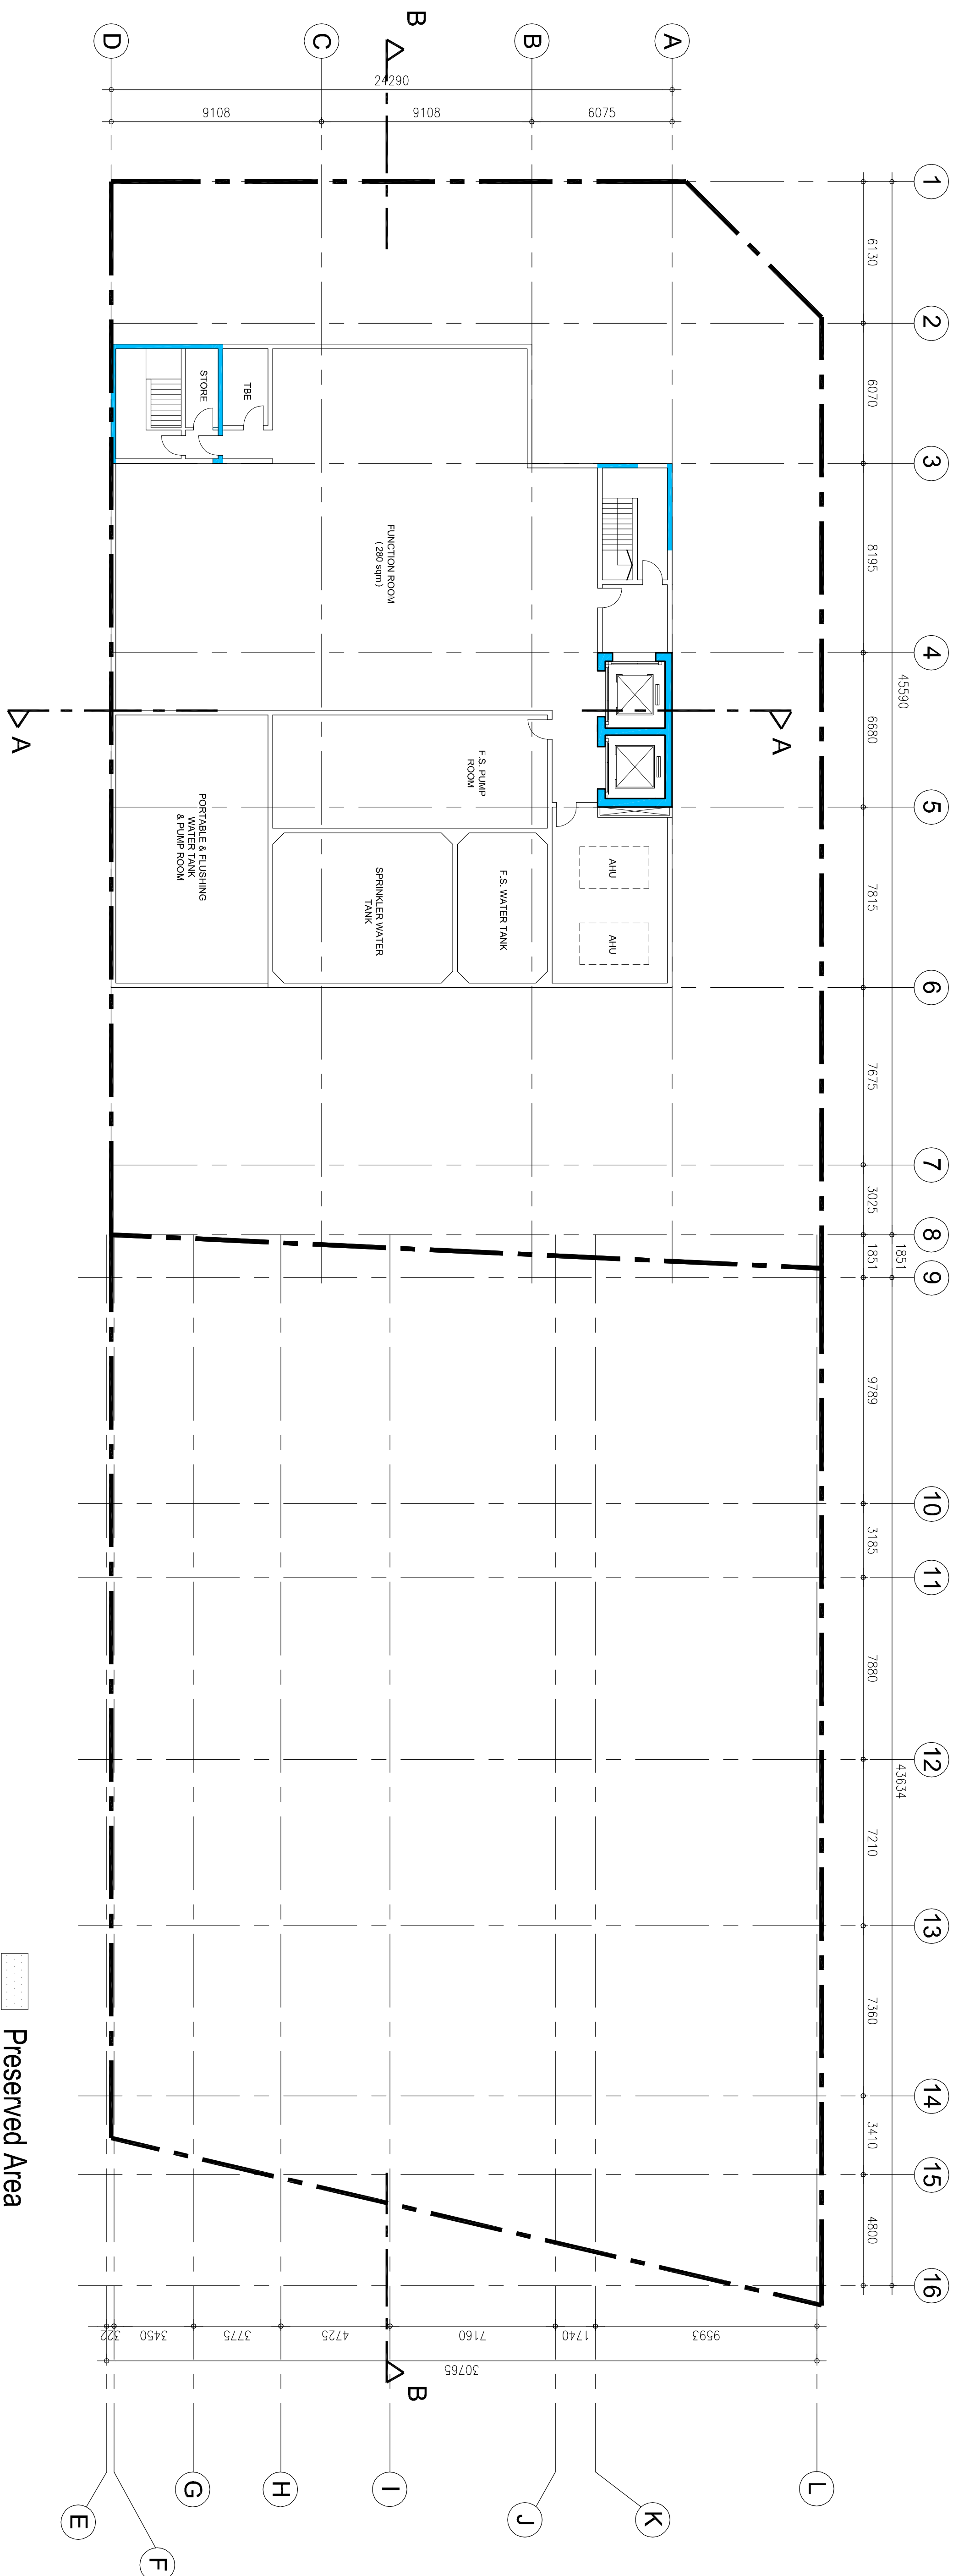


BASEMENT PLAN
(PROVISIONAL AND SUBJECT TO FURTHER CONSIDERATION)

Preserved Area
for School Portion



GROUND FLOOR PLAN

A3 - 1:300
A1 - 1:150

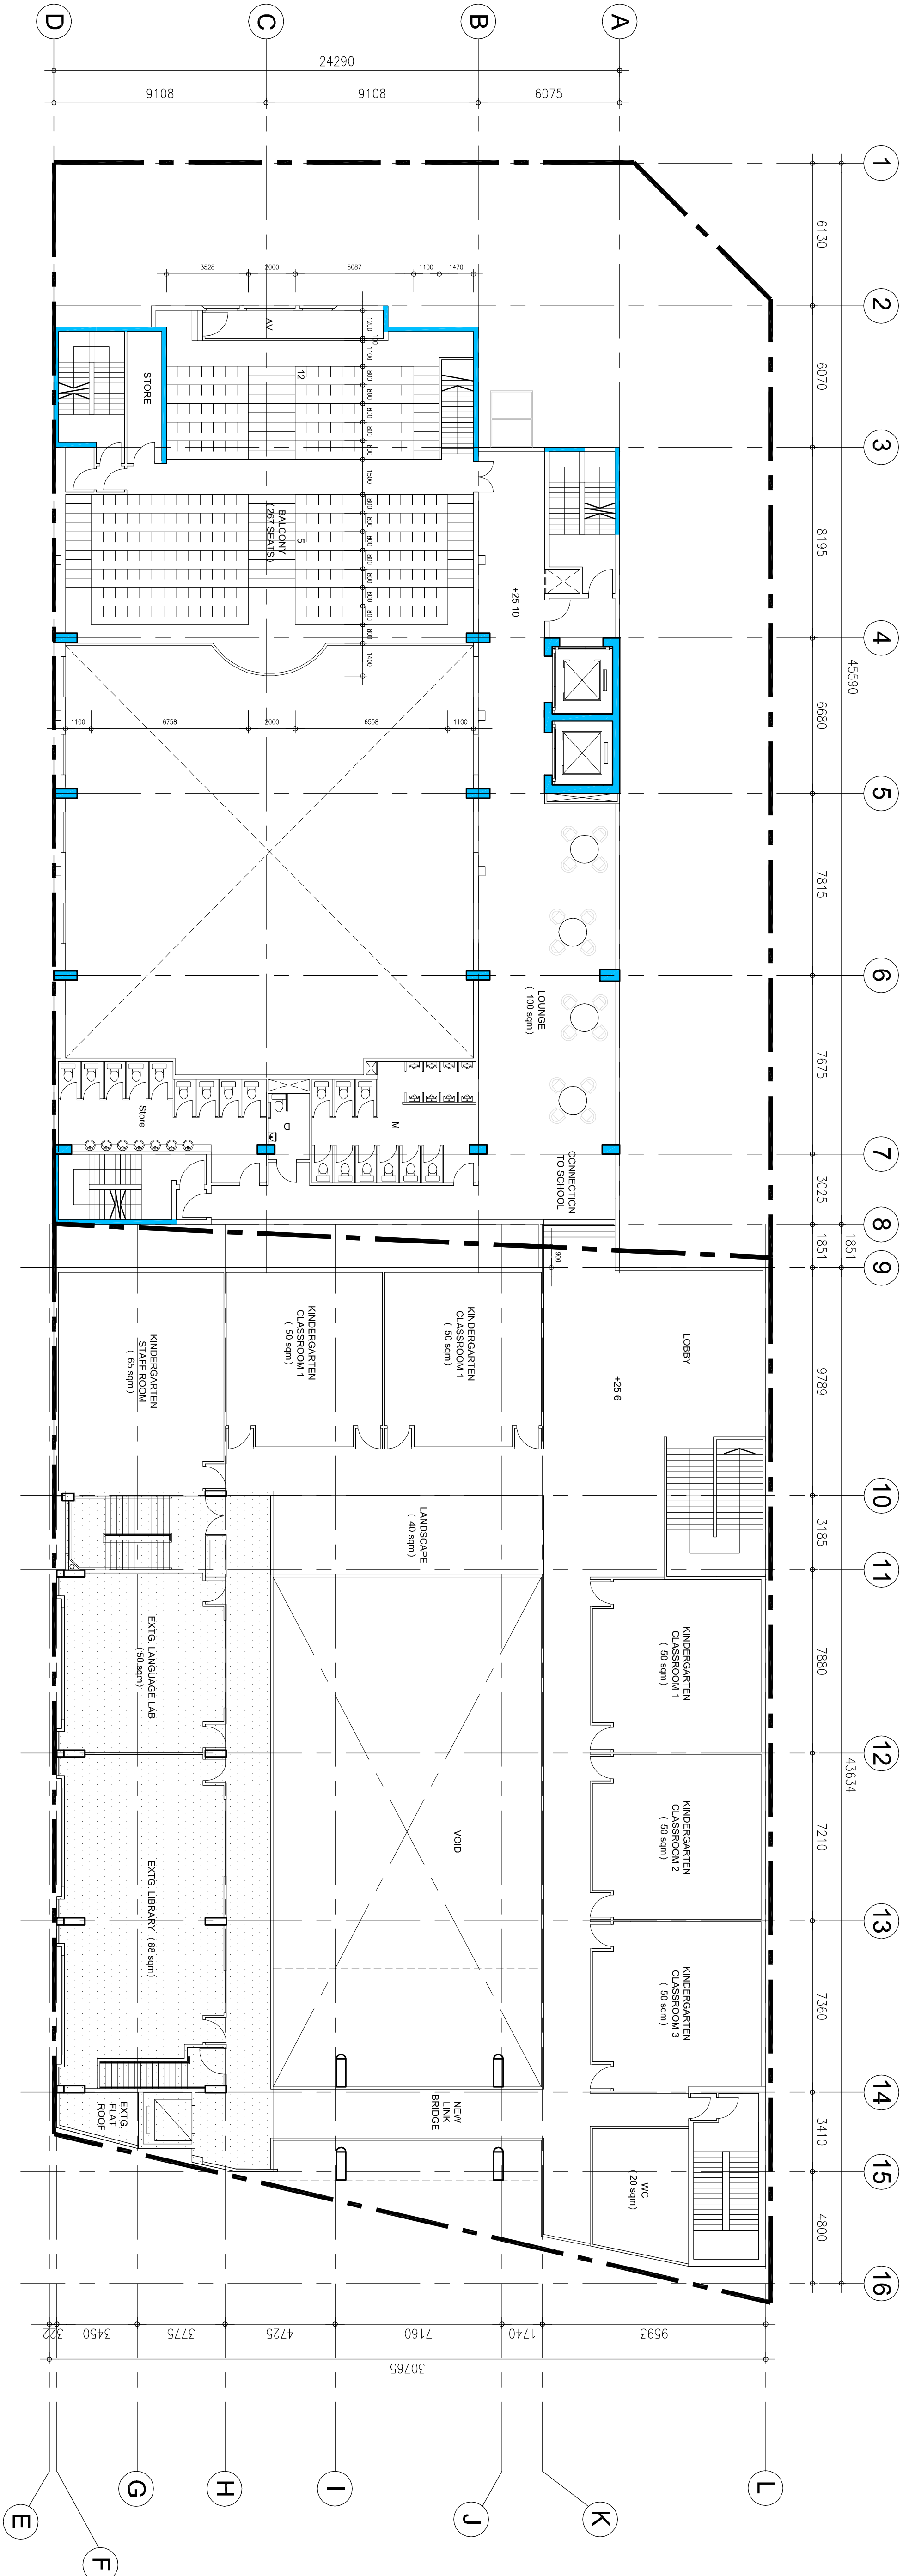

FIRST FLOOR PLAN

A3 - 1:300
A1 - 1:150

Preserved Area
for School Portion




SECOND FLOOR PLAN

A3 - 1:300
A1 - 1:150





A3 - 1:300
A1 - 1:150

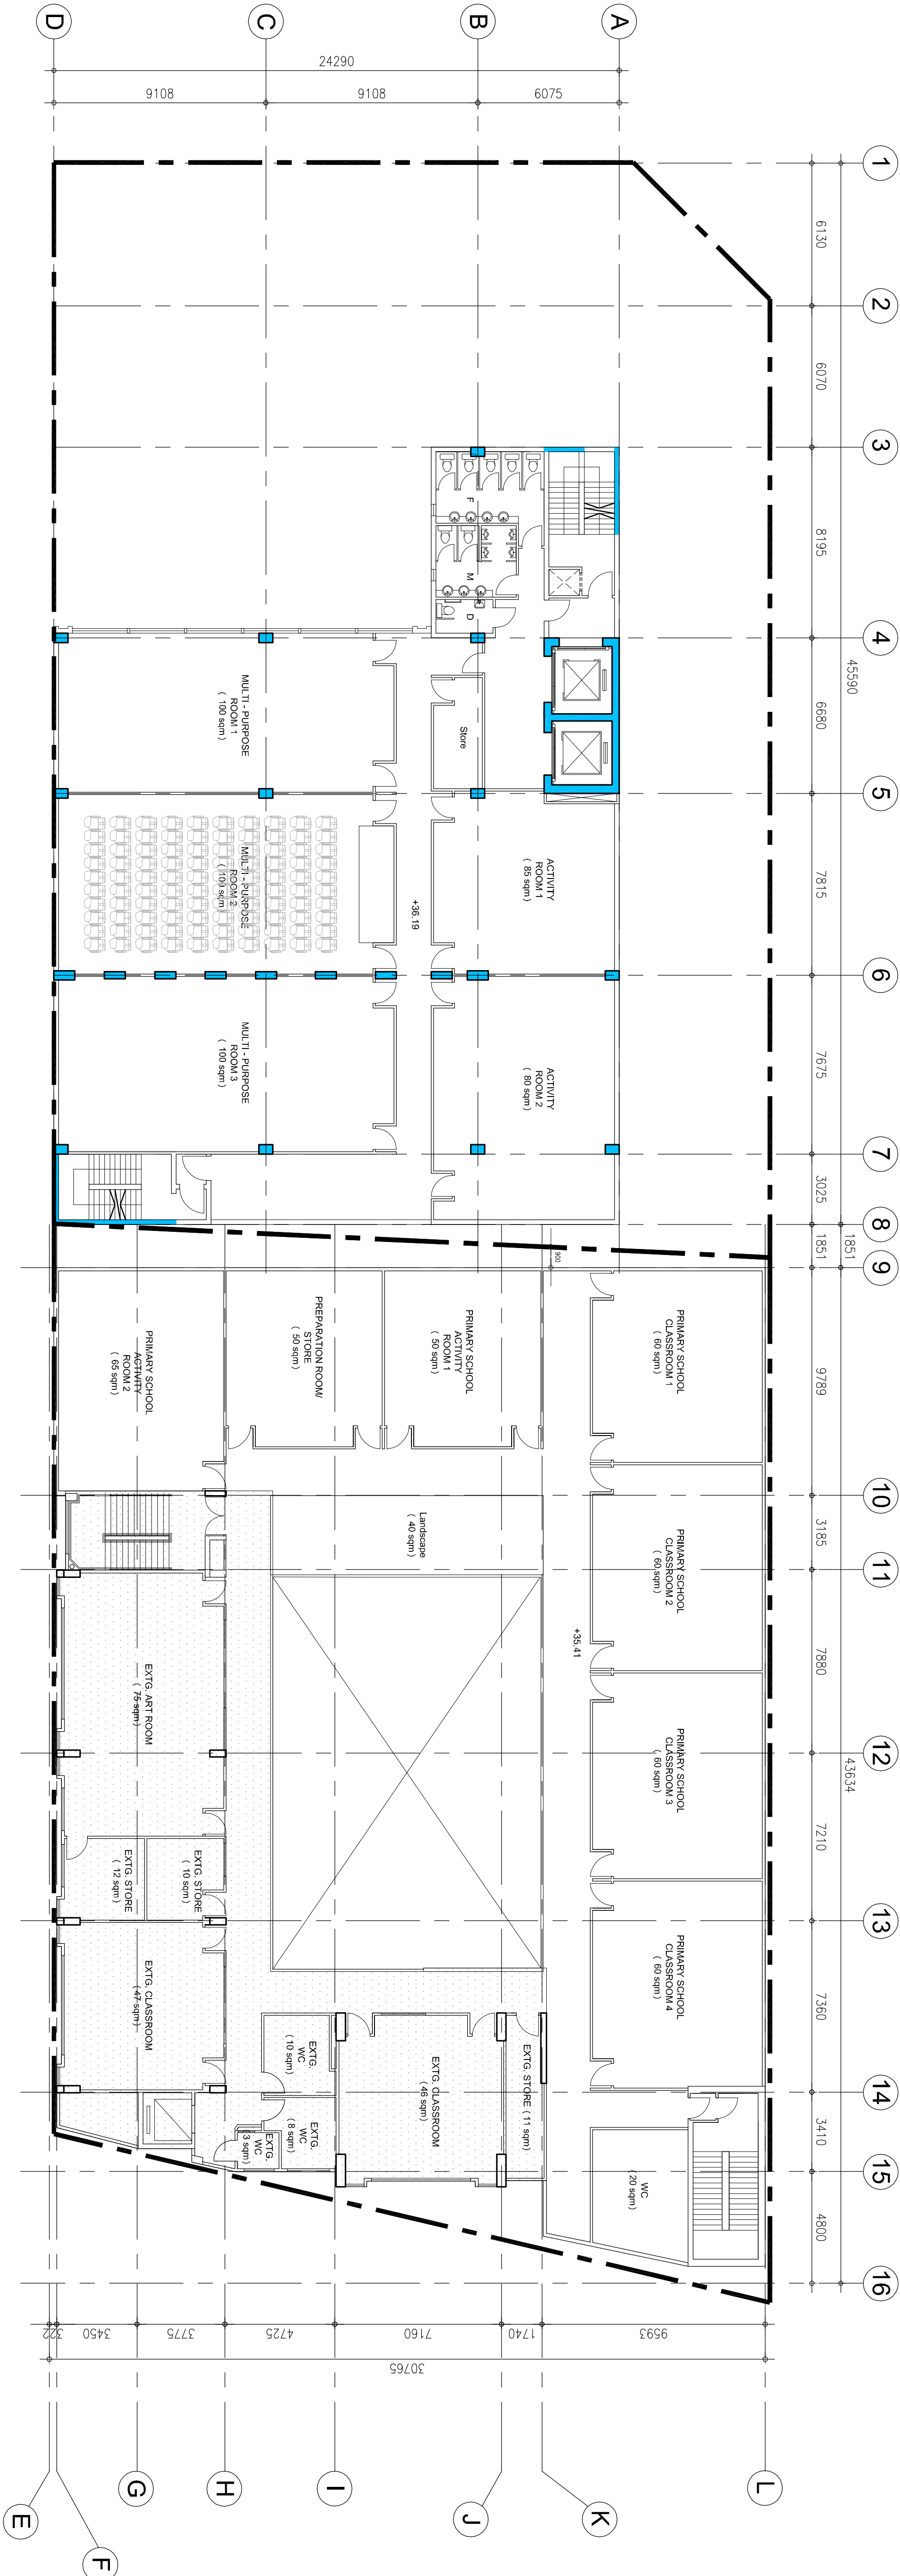

FOURTH FLOOR PLAN


A3 - 1:300
A1 - 1:150

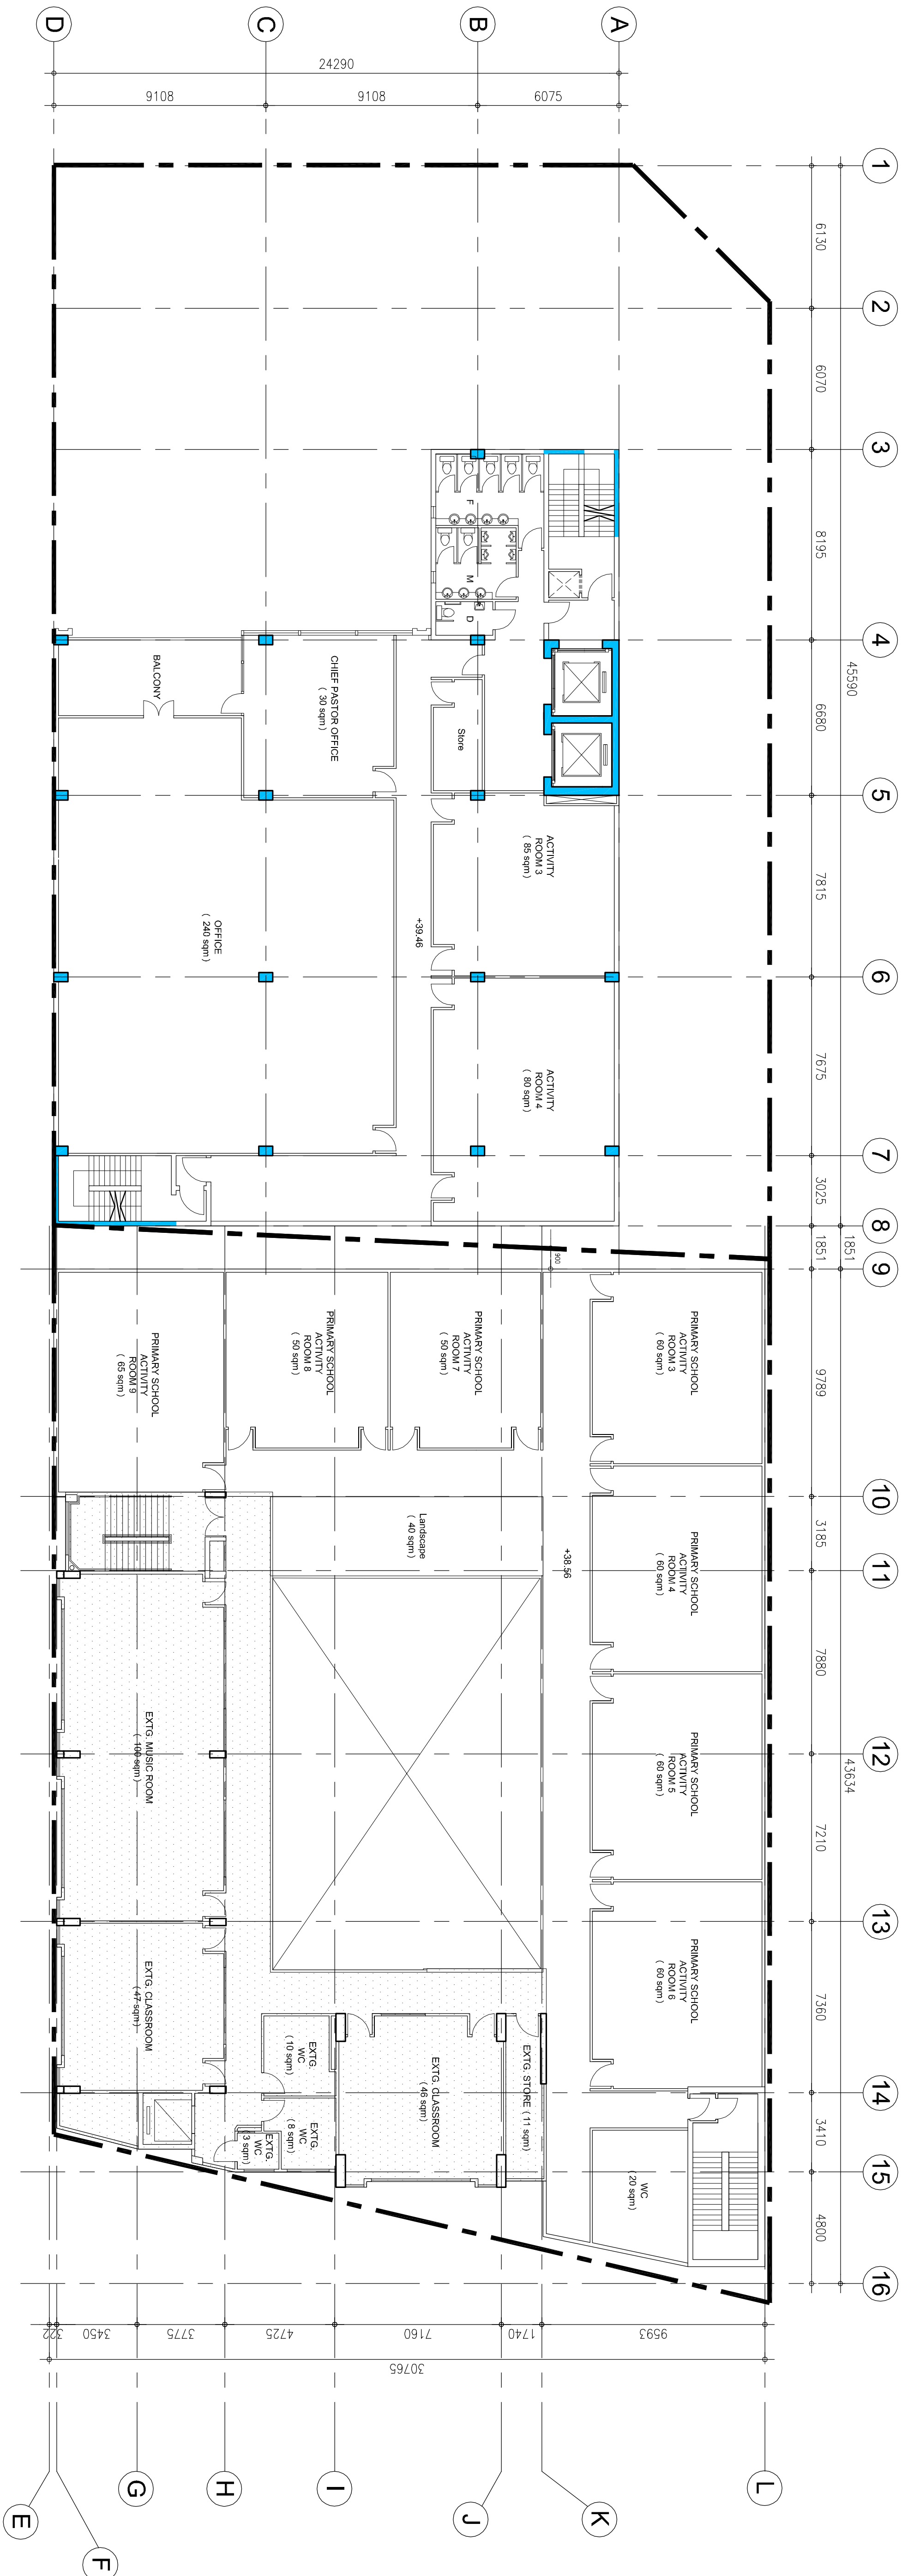

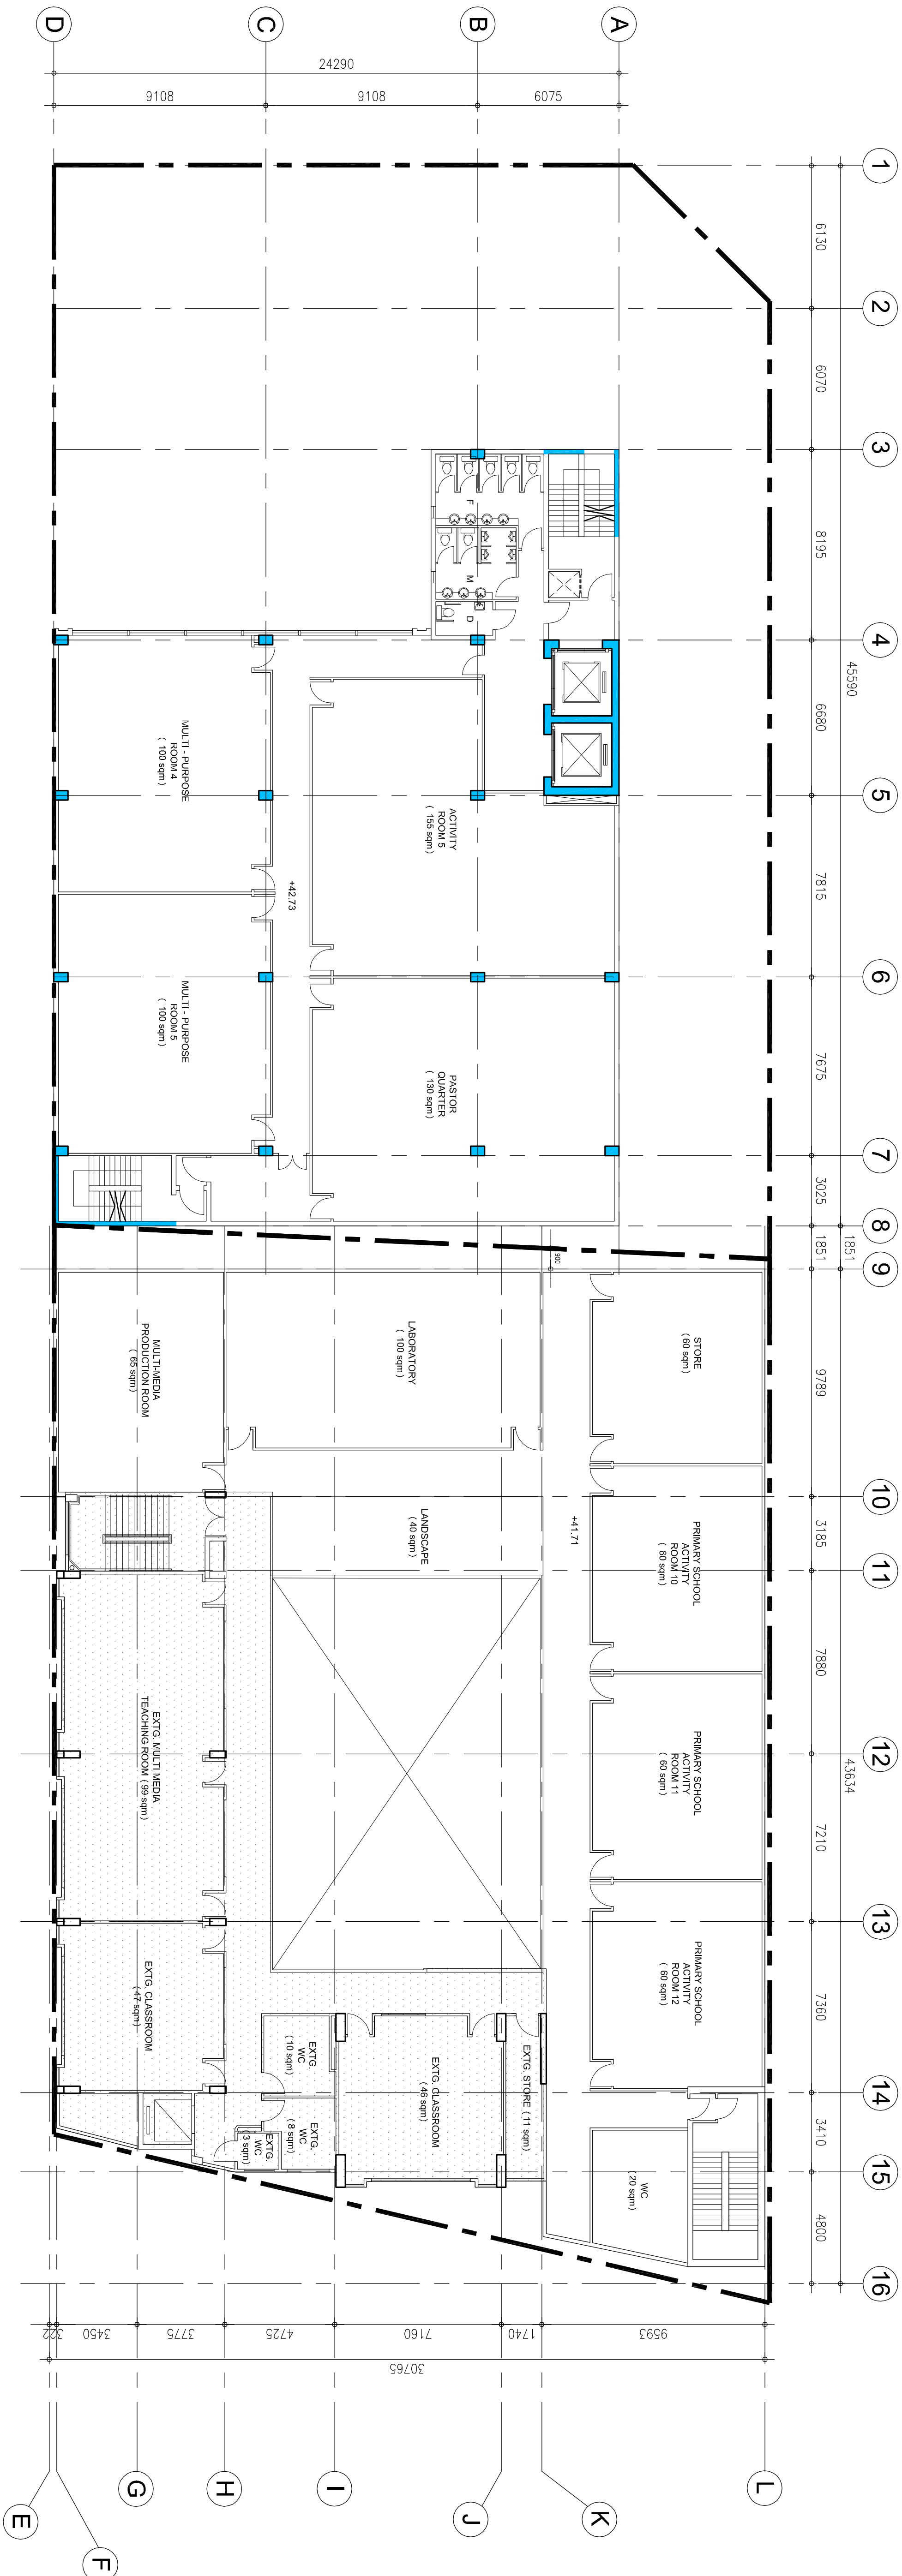

SIXTH FLOOR PLAN
A3 - 1:300
A1 - 1:150


Preserved Area
for School Portion

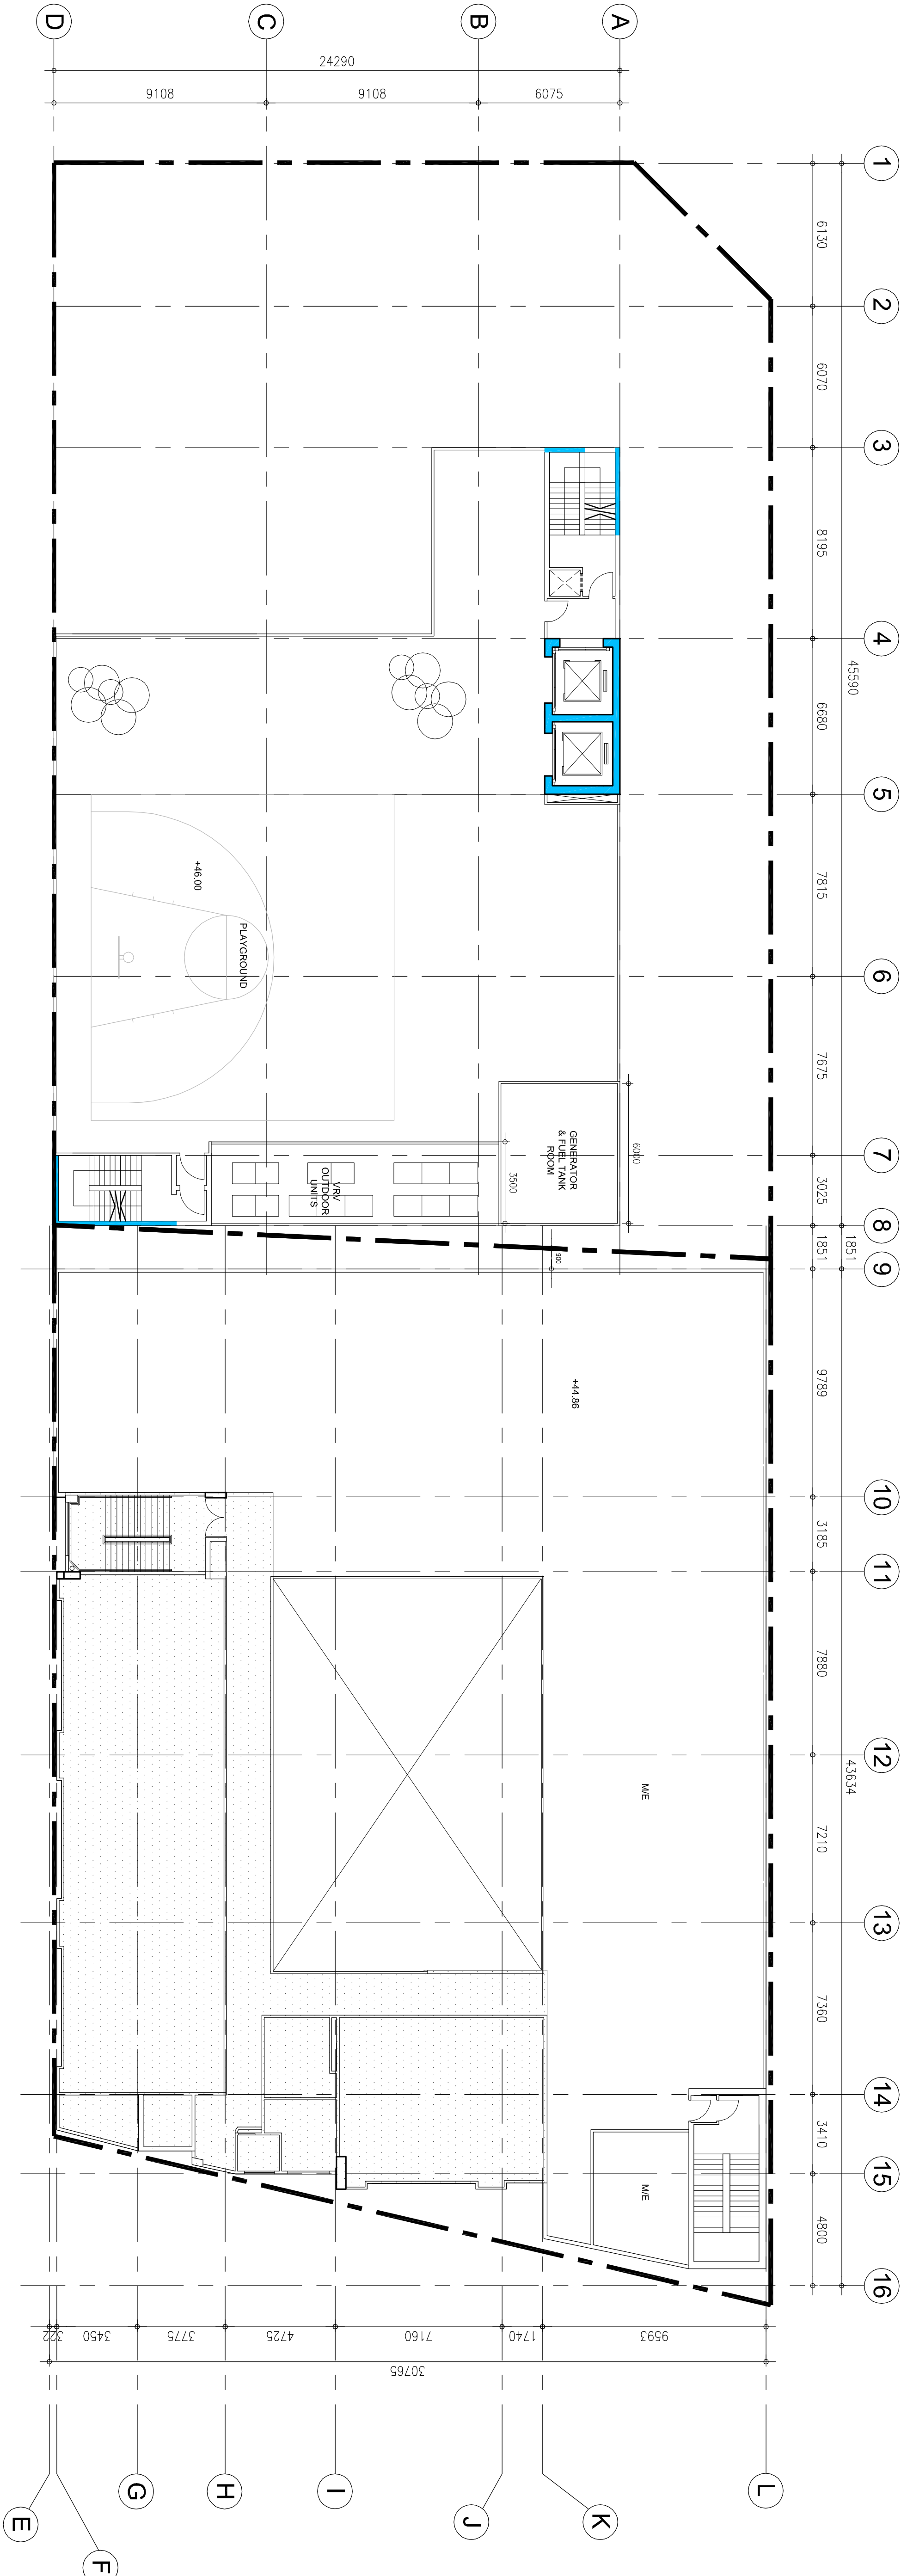

ROOF FLOOR PLAN


A3 - 1:300
A1 - 1:150

Preserved Area
for School Portion

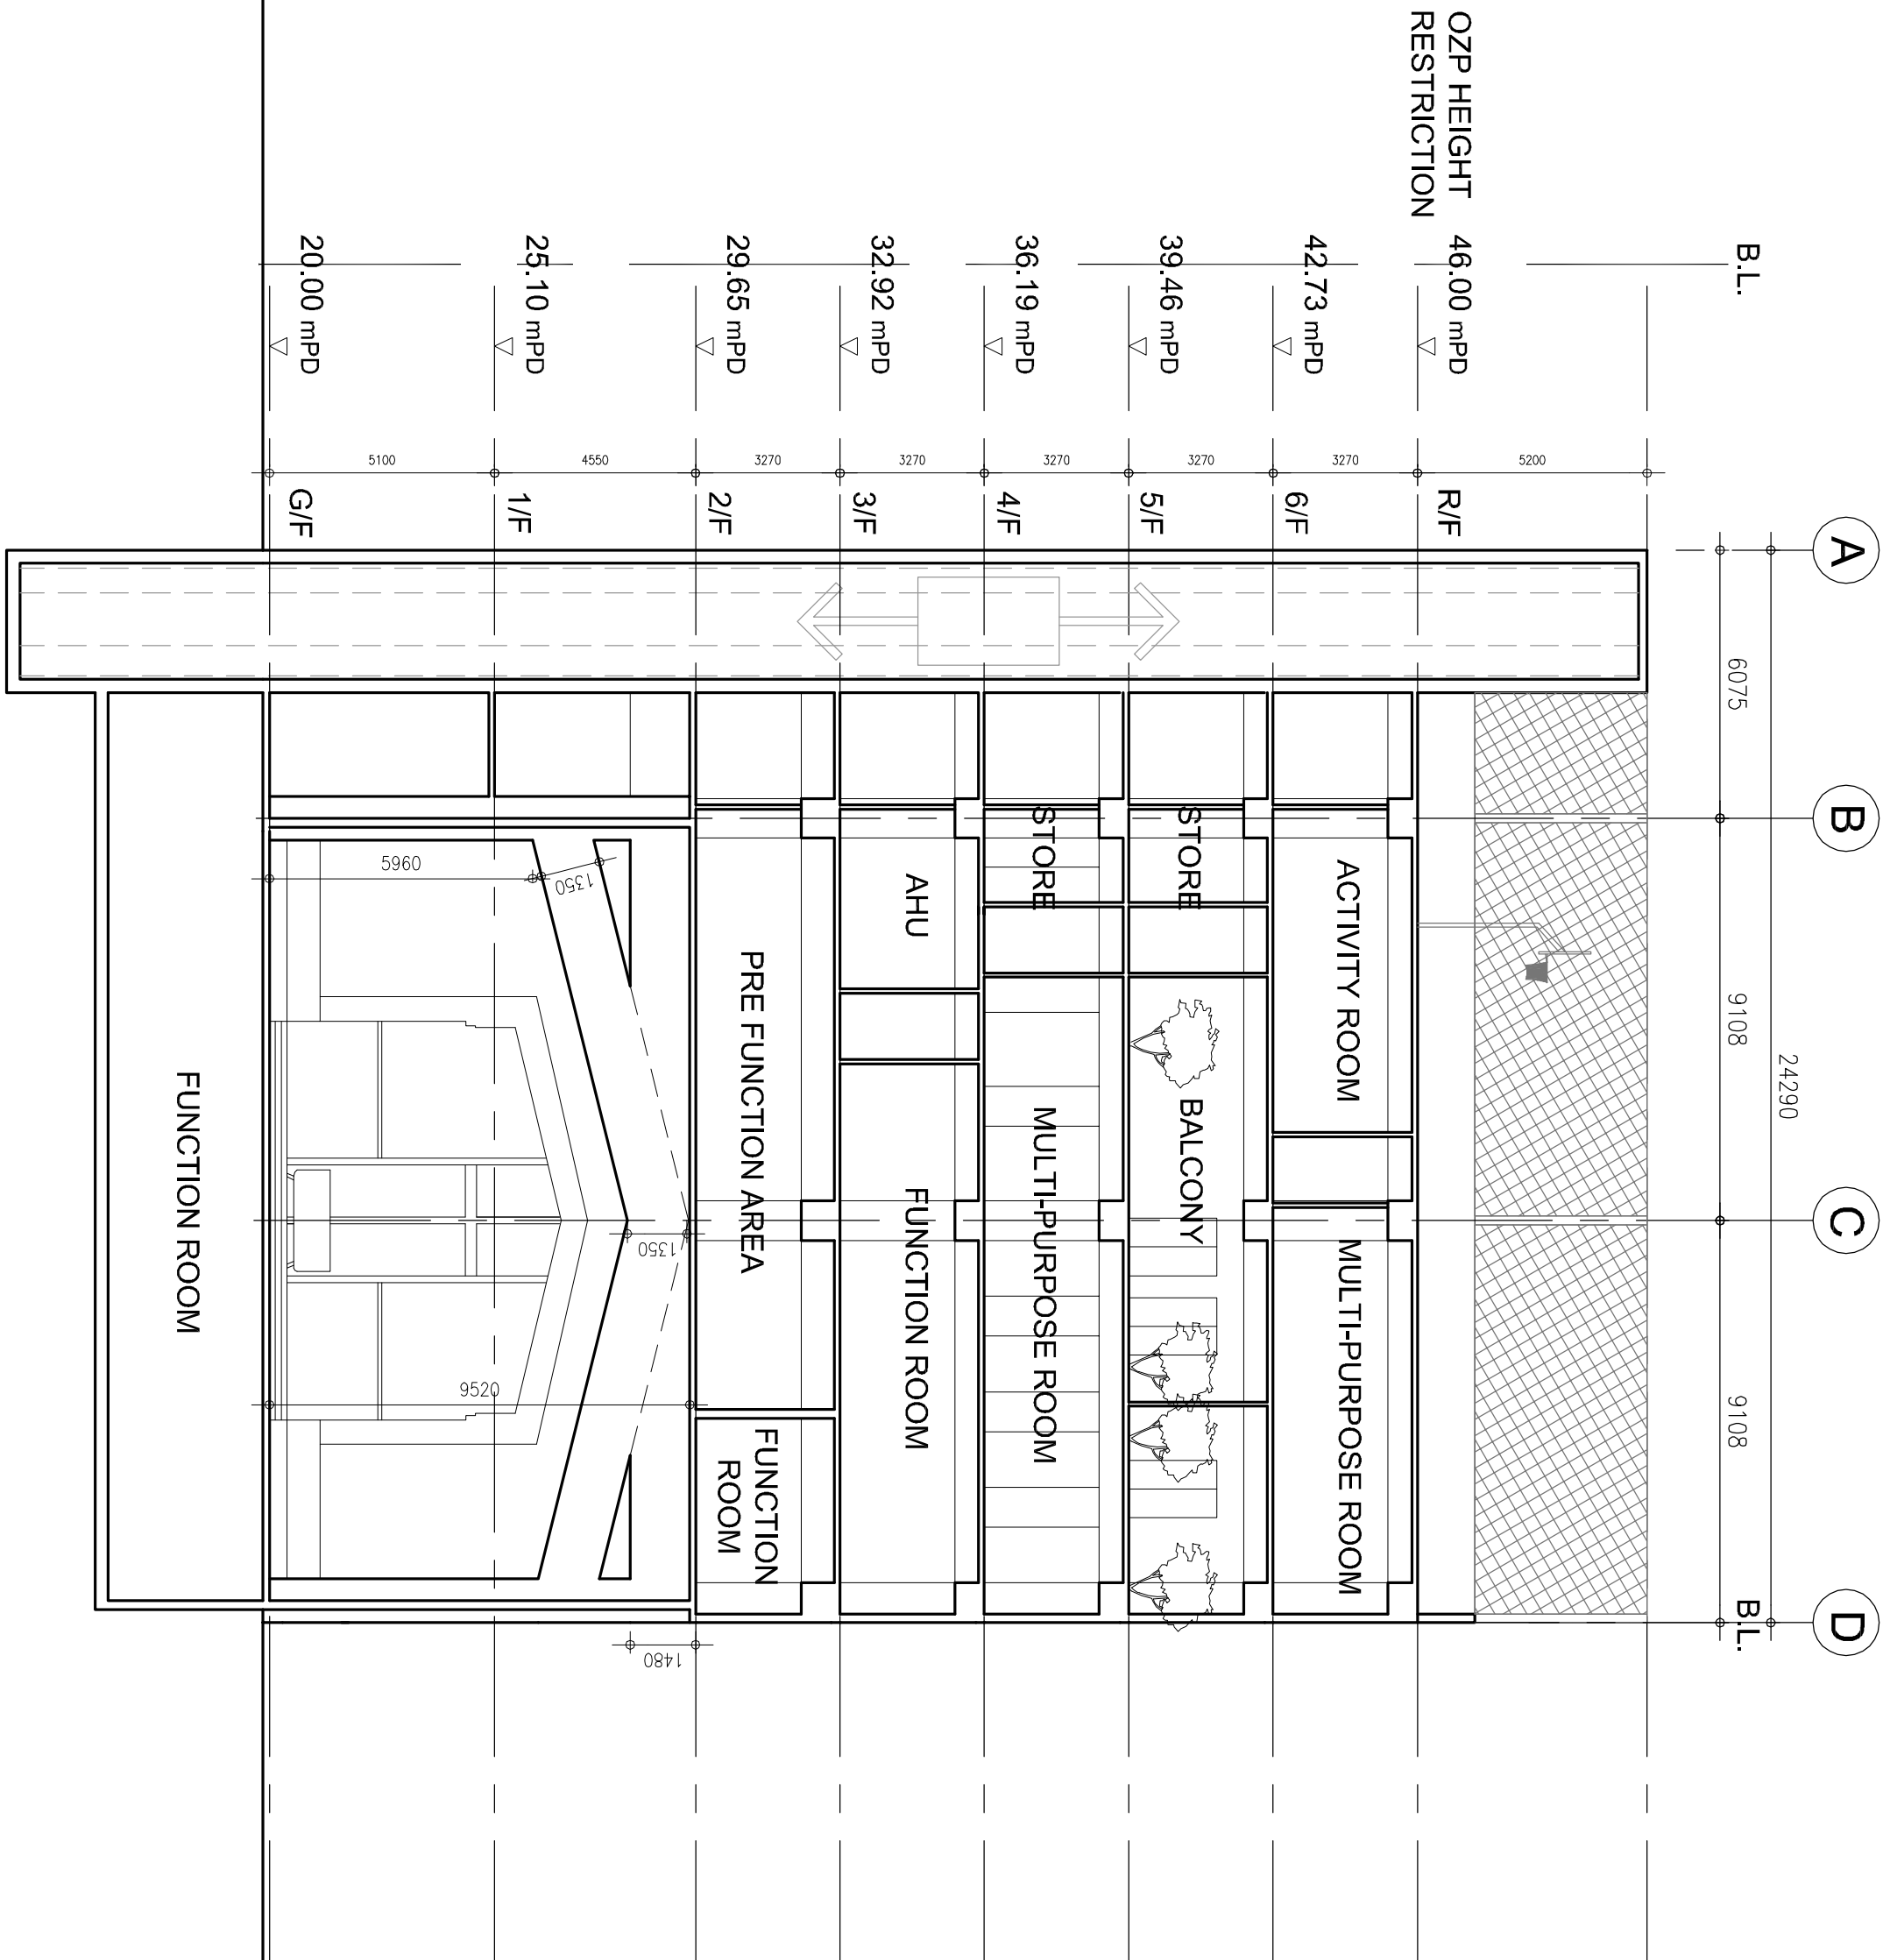

SECTION A-A

A3 - 1:300
A1 - 1:150

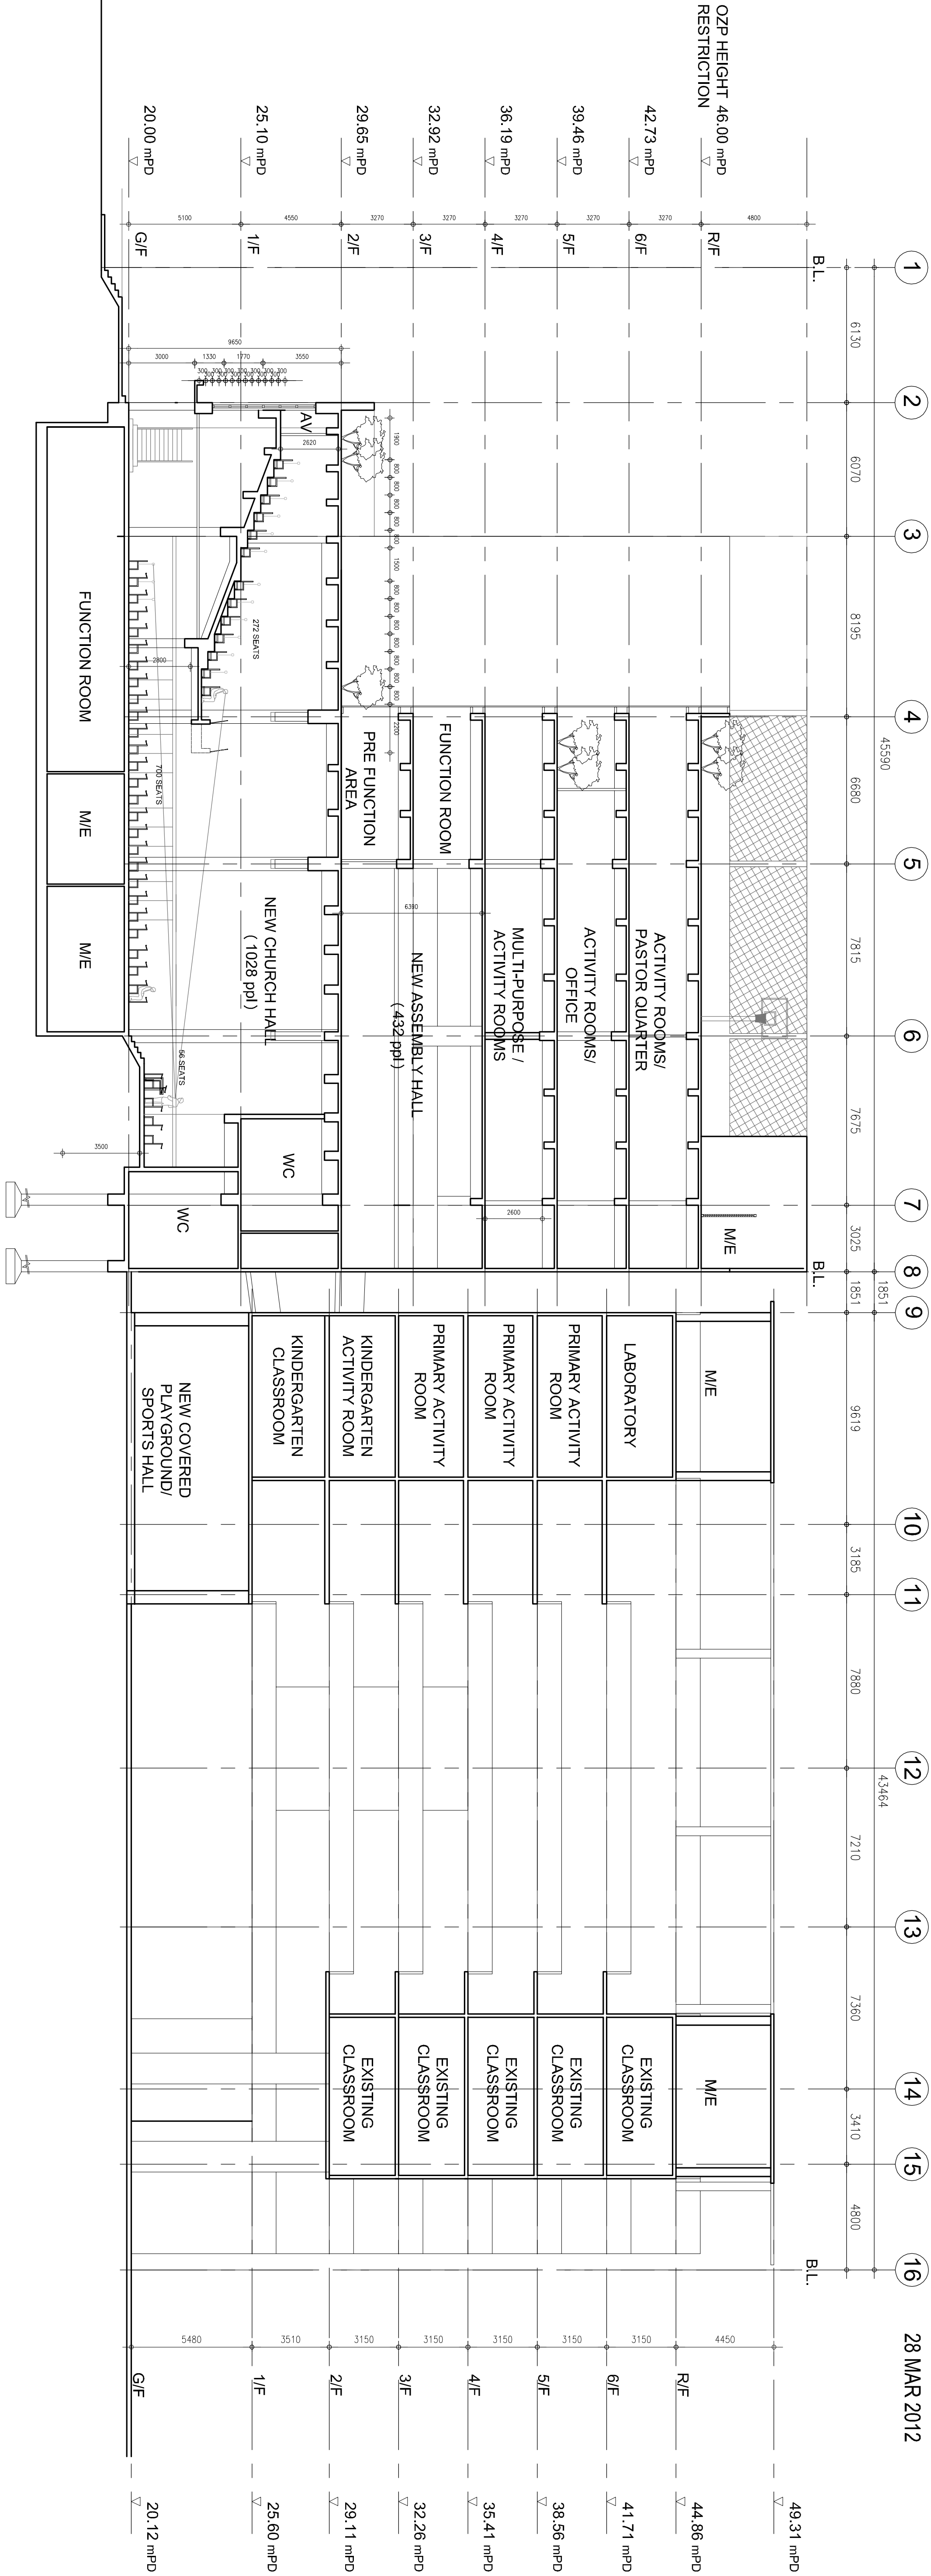

SECTION B-B

A3 - 1:300
A1 - 1:150